



▼屋根最上部高さ

▼水上軒天

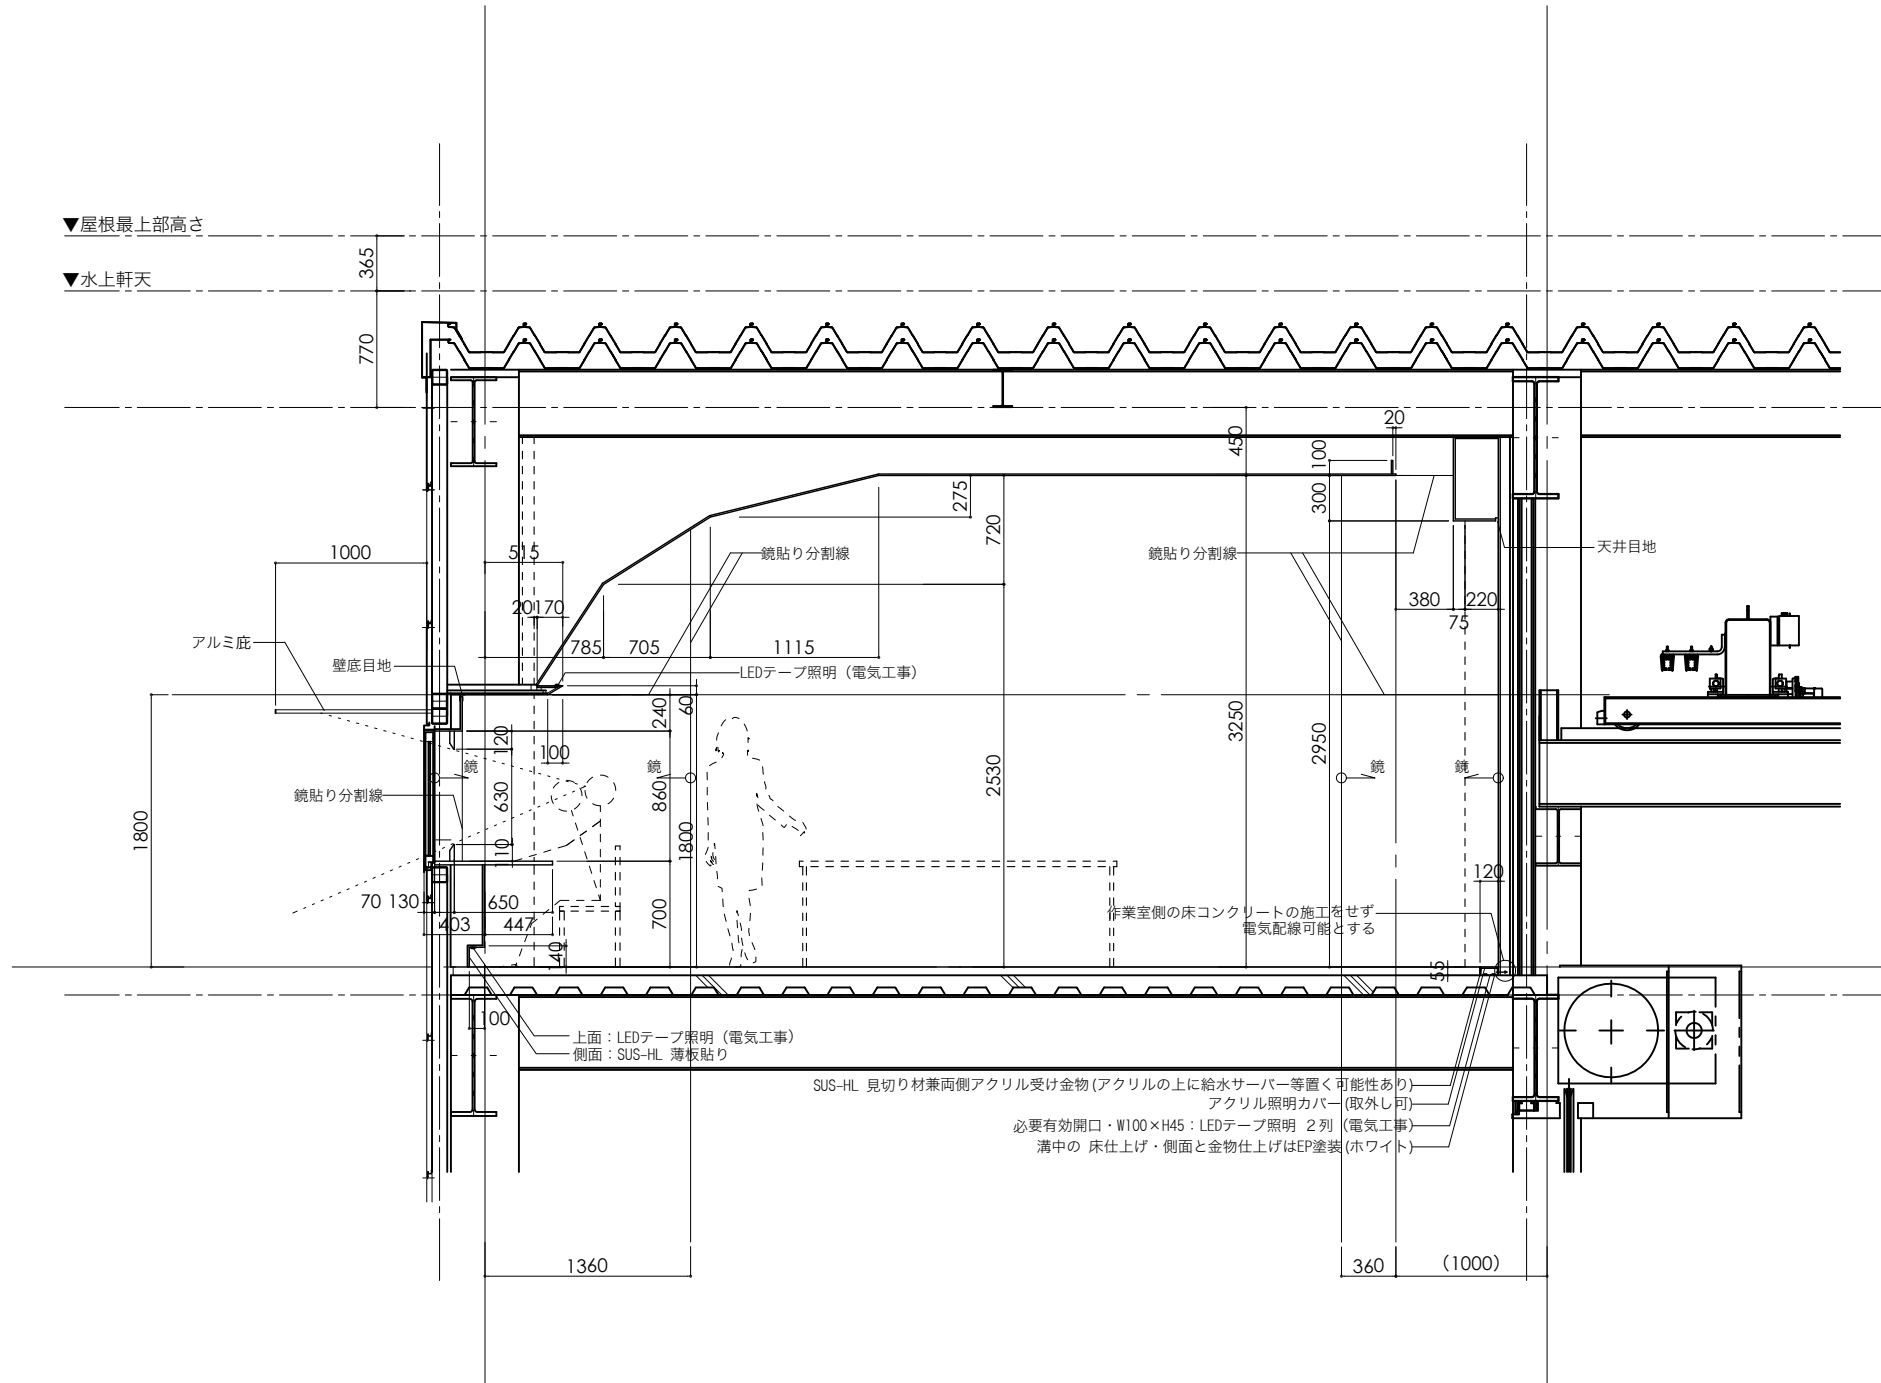

矩計図(1) S=1:50

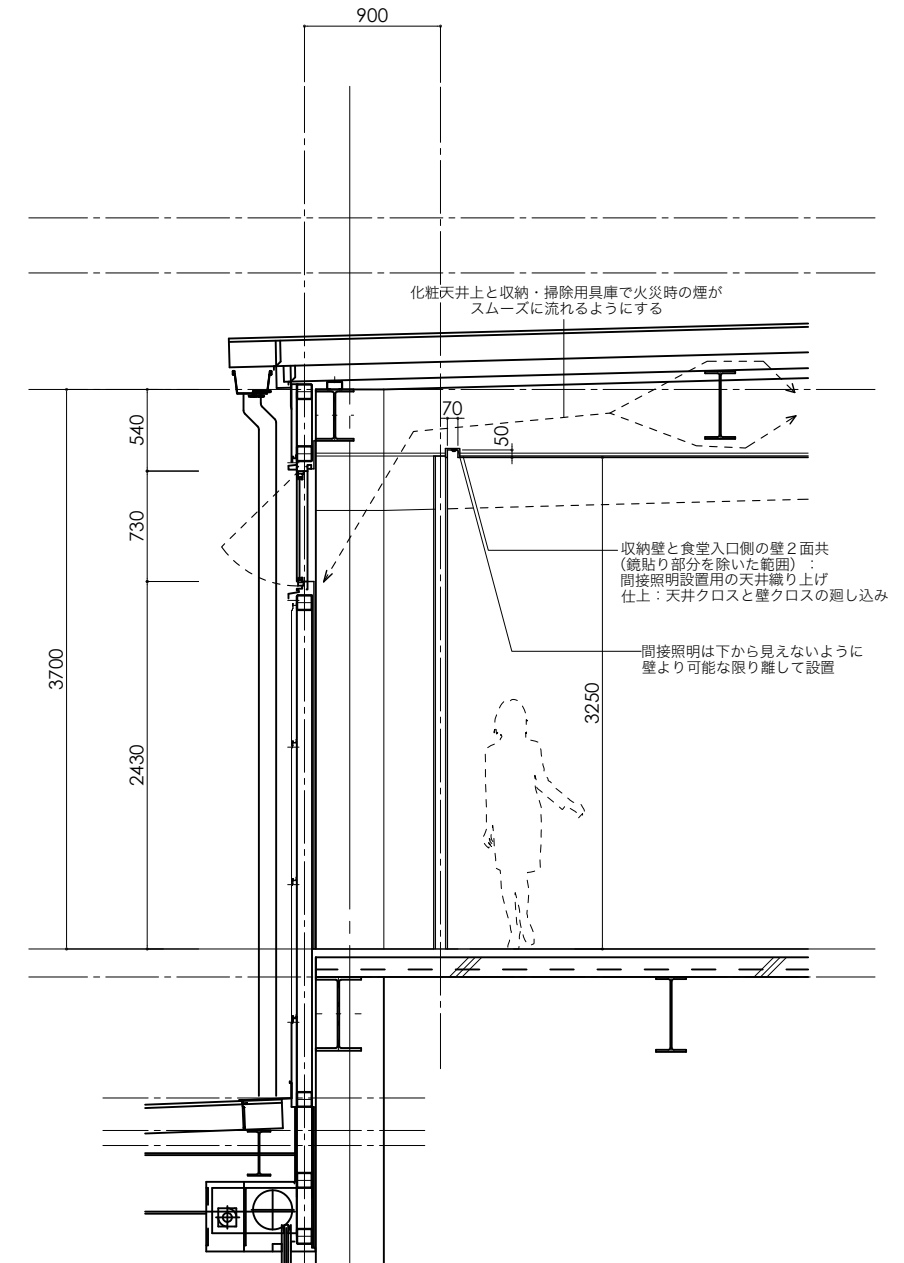

矩計図(2) S=1:50